


Merritt Coal Mines, Ltd.

Merritt, B.C.

Plan of Workings

P.W. Gregory, B.C.L.S.
Princeton, B.C.

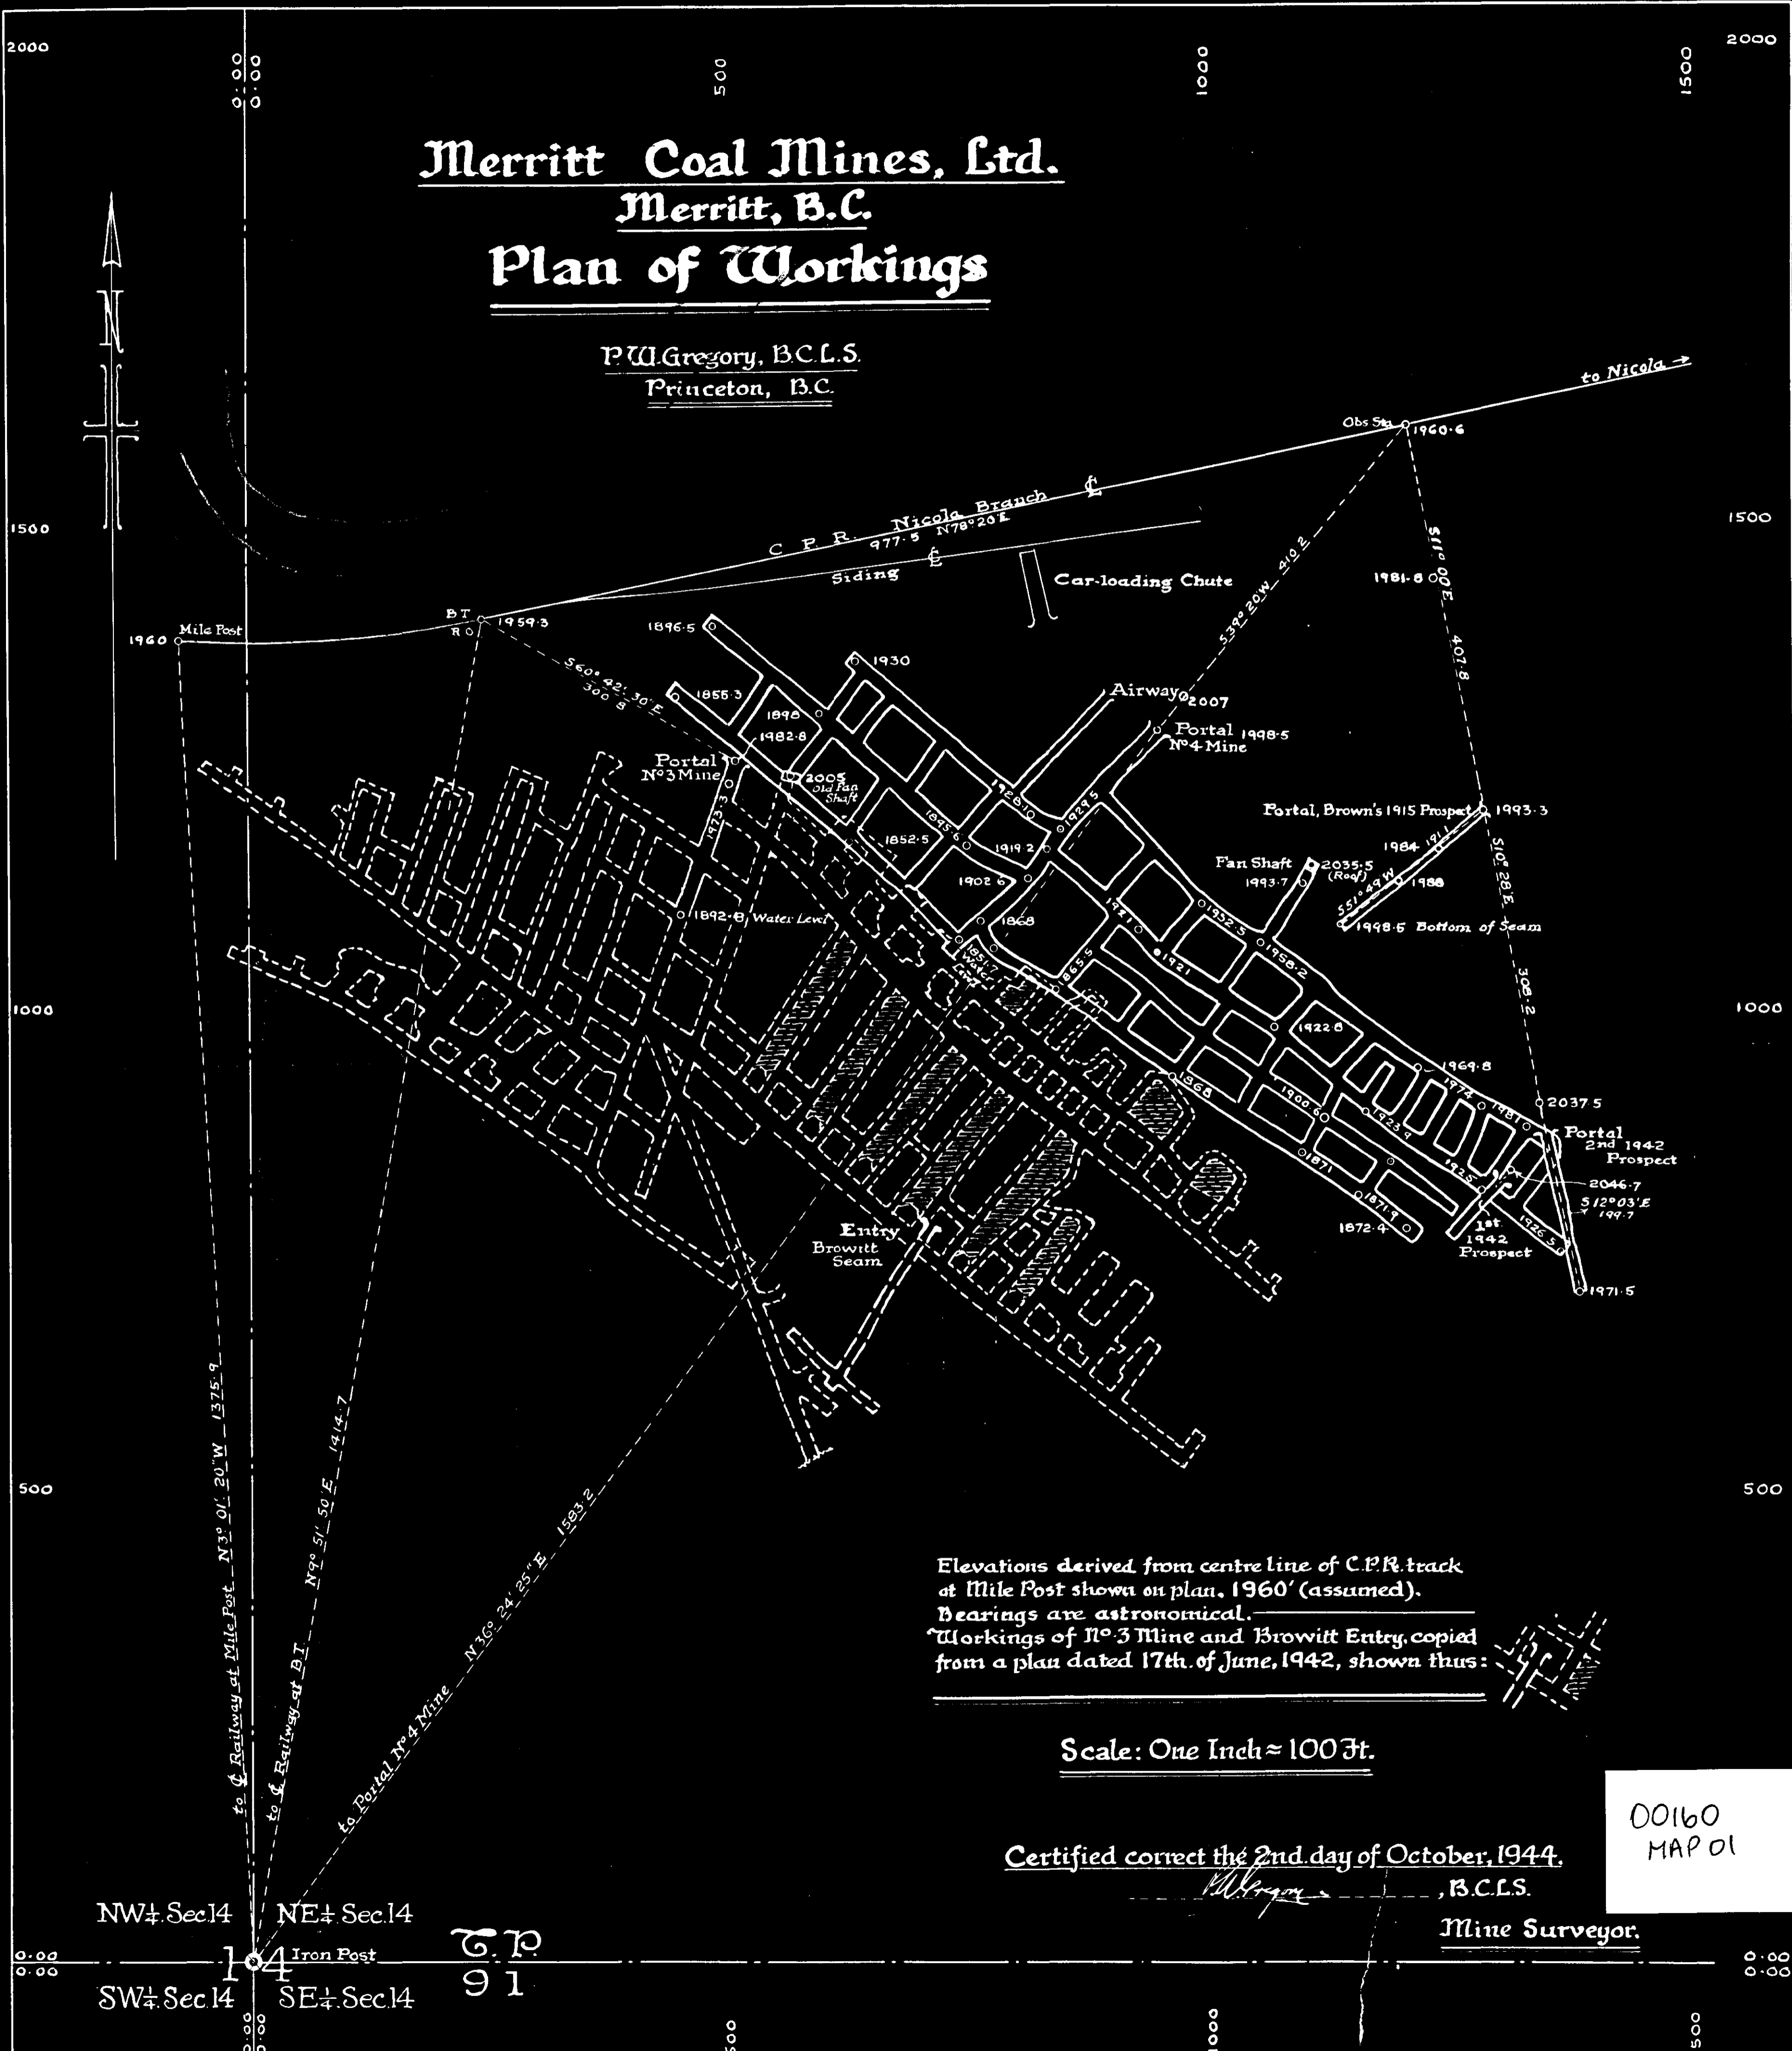

Elevations derived from centre line of C.P.R. track at Mile Post shown on plan, 1960' (assumed).
Bearings are astronomical.
Workings of No. 3 Mine and Browitt Entry, copied from a plan dated 17th. of June, 1942, shown thus:

Scale: One Inch = 100 Ft.

Certified correct the 2nd day of October, 1944.

P.W. Gregory
B.C.L.S.

Mine Surveyor.

00160
MAP 01

NW 1/4 Sec. 14
NE 1/4 Sec. 14
SW 1/4 Sec. 14
SE 1/4 Sec. 14

Iron Post

2 p
91

0.00
0.00



1500

W.M.H.

D-15-8

SECTION 23

SECTION 24

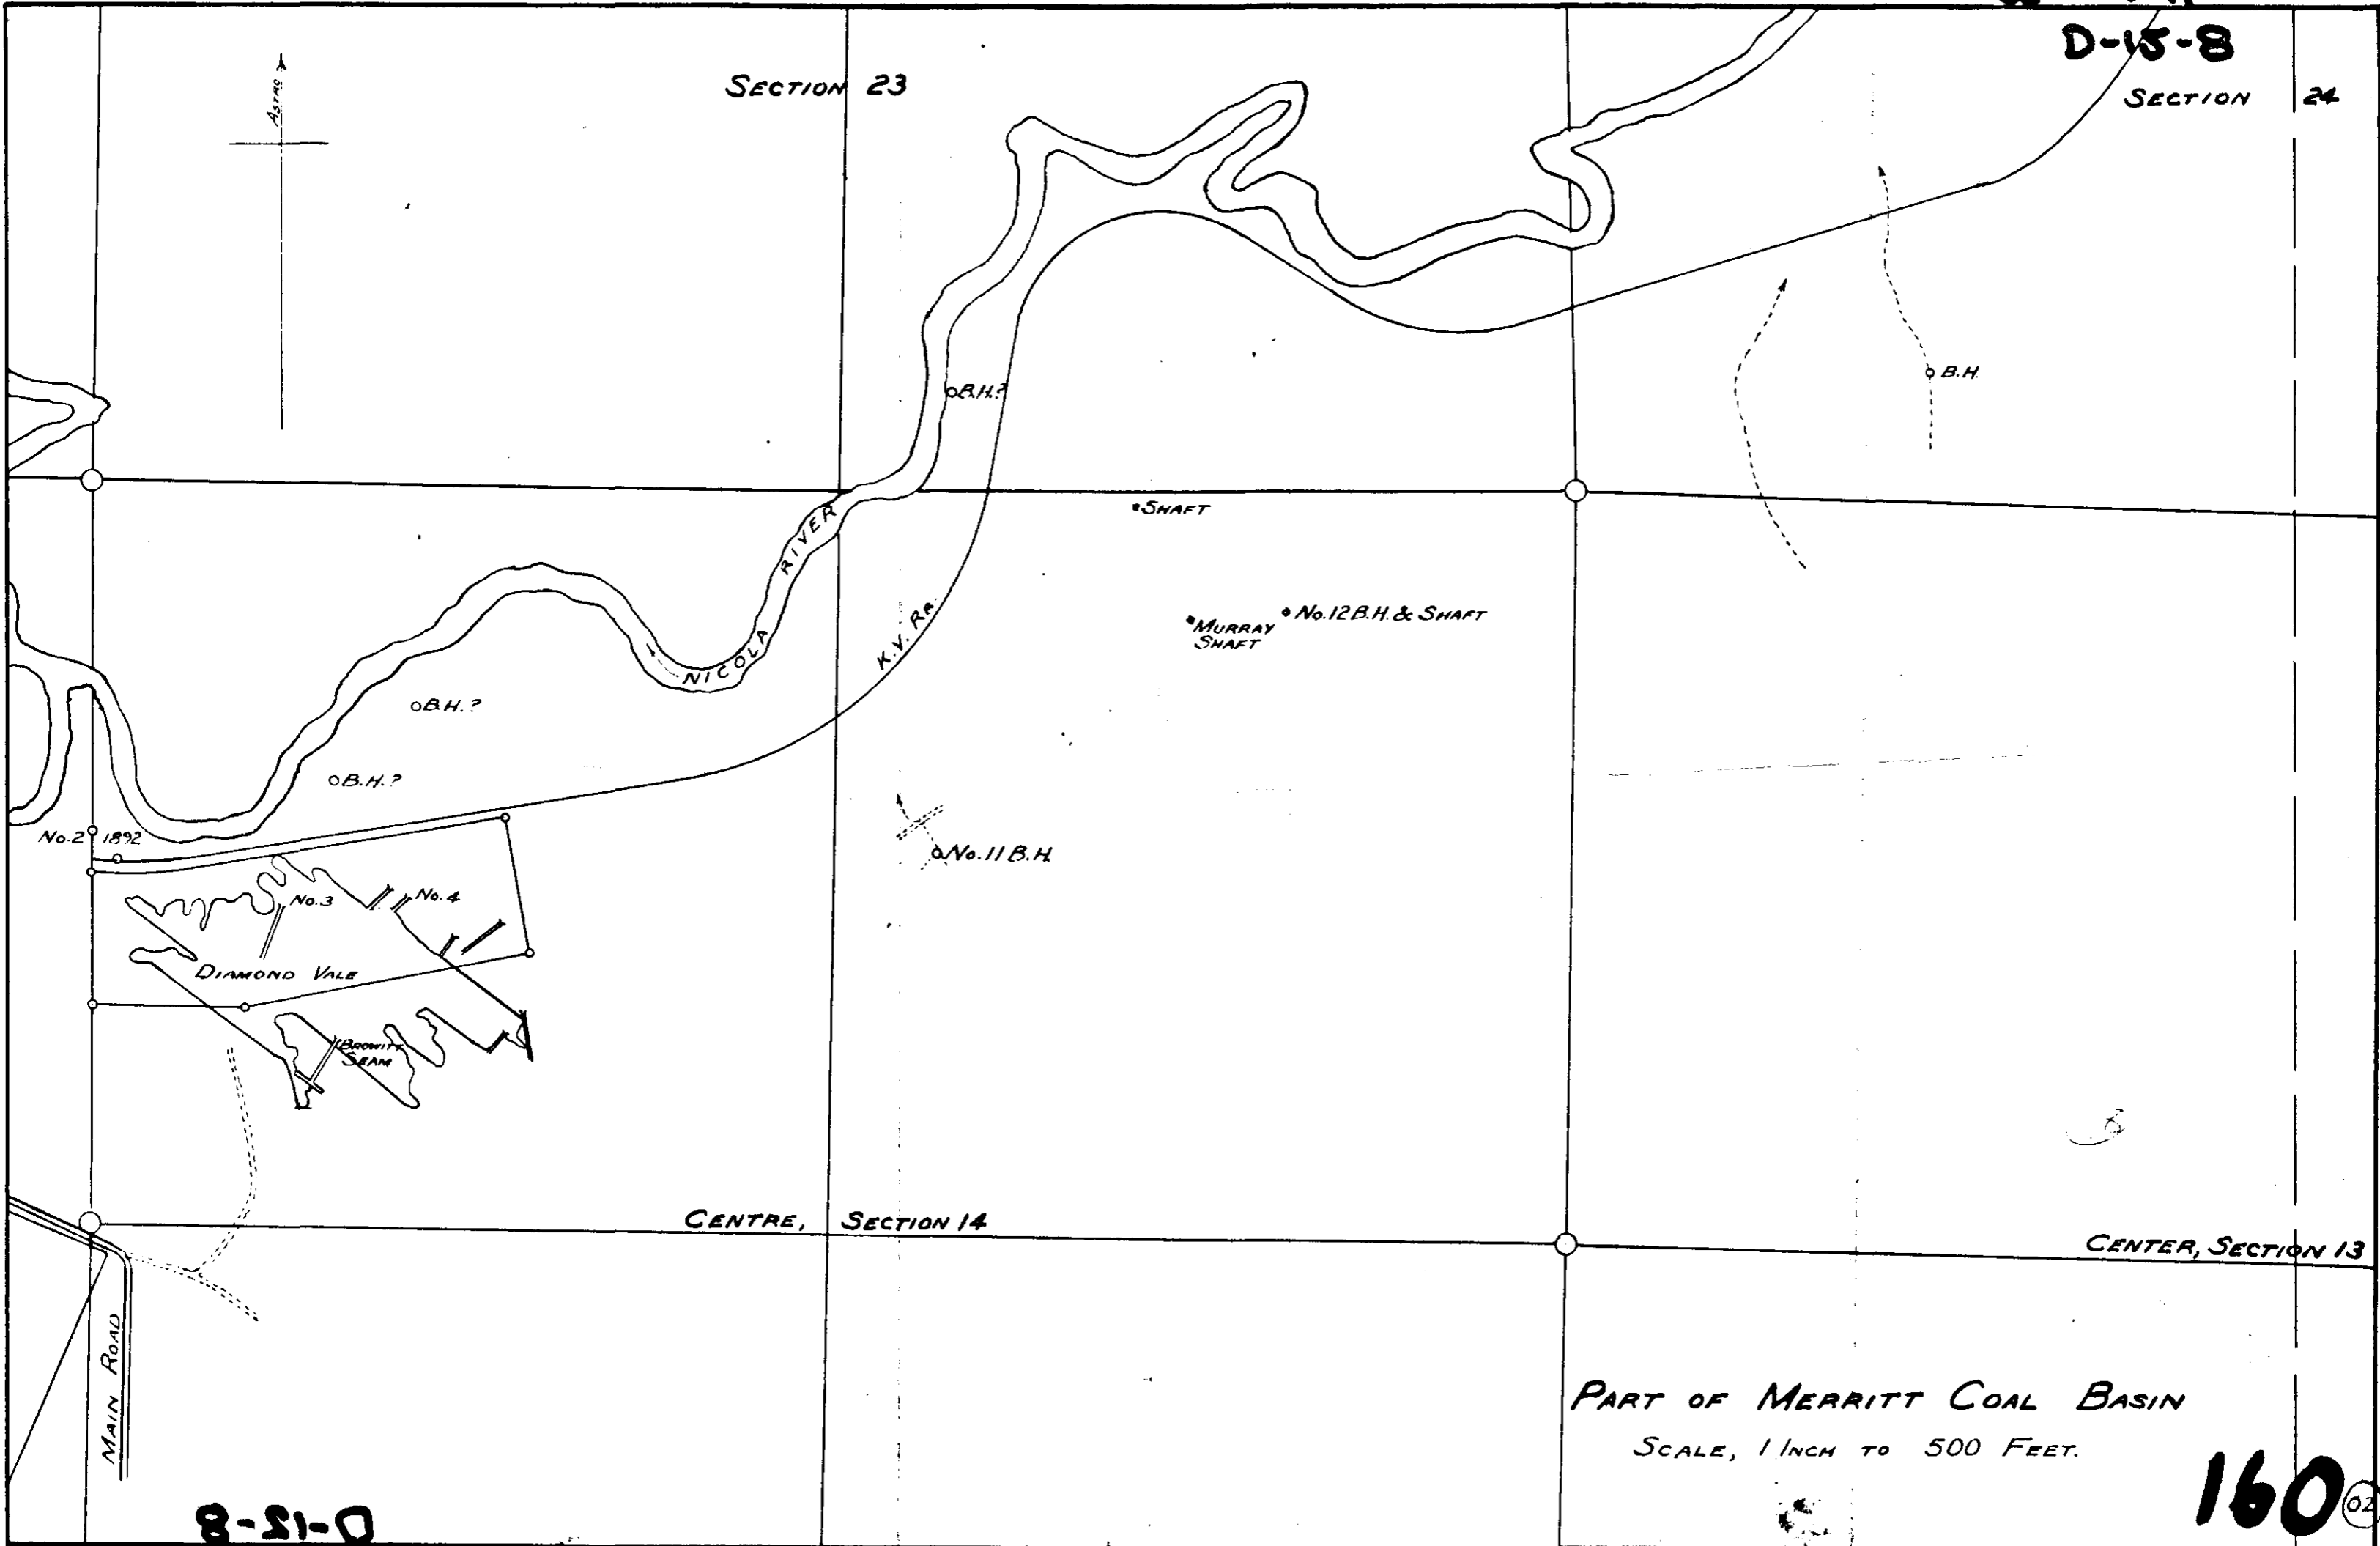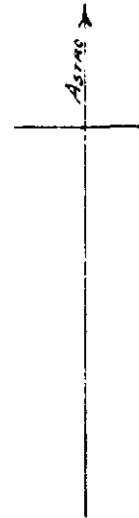

oB.H.?

oB.H.?

oB.H.?

oB.H.

SHAFT

MURRAY SHAFT

No. 12 B.H. & SHAFT

No. 11 B.H.

No. 2 1892

No. 3

No. 4

DIAMOND VALE

BROWN'S SEAM

CENTRE, SECTION 14

CENTER, SECTION 13

PART OF MERRITT COAL BASIN

SCALE, 1 INCH TO 500 FEET.

MAIN ROAD

8-51-0

160 (02)